



- Visitor
- Clinical
- FM - Facility Management
- Fire Fighting

GROSS AREA: 53 000 m²
 FOOT PRINT TOTAL: 19 297 m²
 FOOT PRINT
 - MAIN BUILDING - 17 754 m²
 - ENERGY CENTRE - 1 198 m²
 - BOARDING HOUSE - 335 m²
 - CHAPEL - 10 m²
 - PARKING - 3 182 m²
 VOLUME:
 ROAD AREAS
 - Asphalt - 7 960 m² (Master Plan/Externals)
 - Concrete exposed aggregate - 5 100 m²
 - Wood treatment - 1 660 m²

- GROUND FINISHES**
- Asphalt - 7 960 m²
 - Concrete exposed aggregate - 5 100 m²
 - Stabilized
 - Pebbles
 - Grass
 - Evergreen
 - Wood treatment - 1 660 m²
 - Play ground area
 - Retaining walls
 - Garden
 - Terrace
 - Roof garden
 - Flat roof

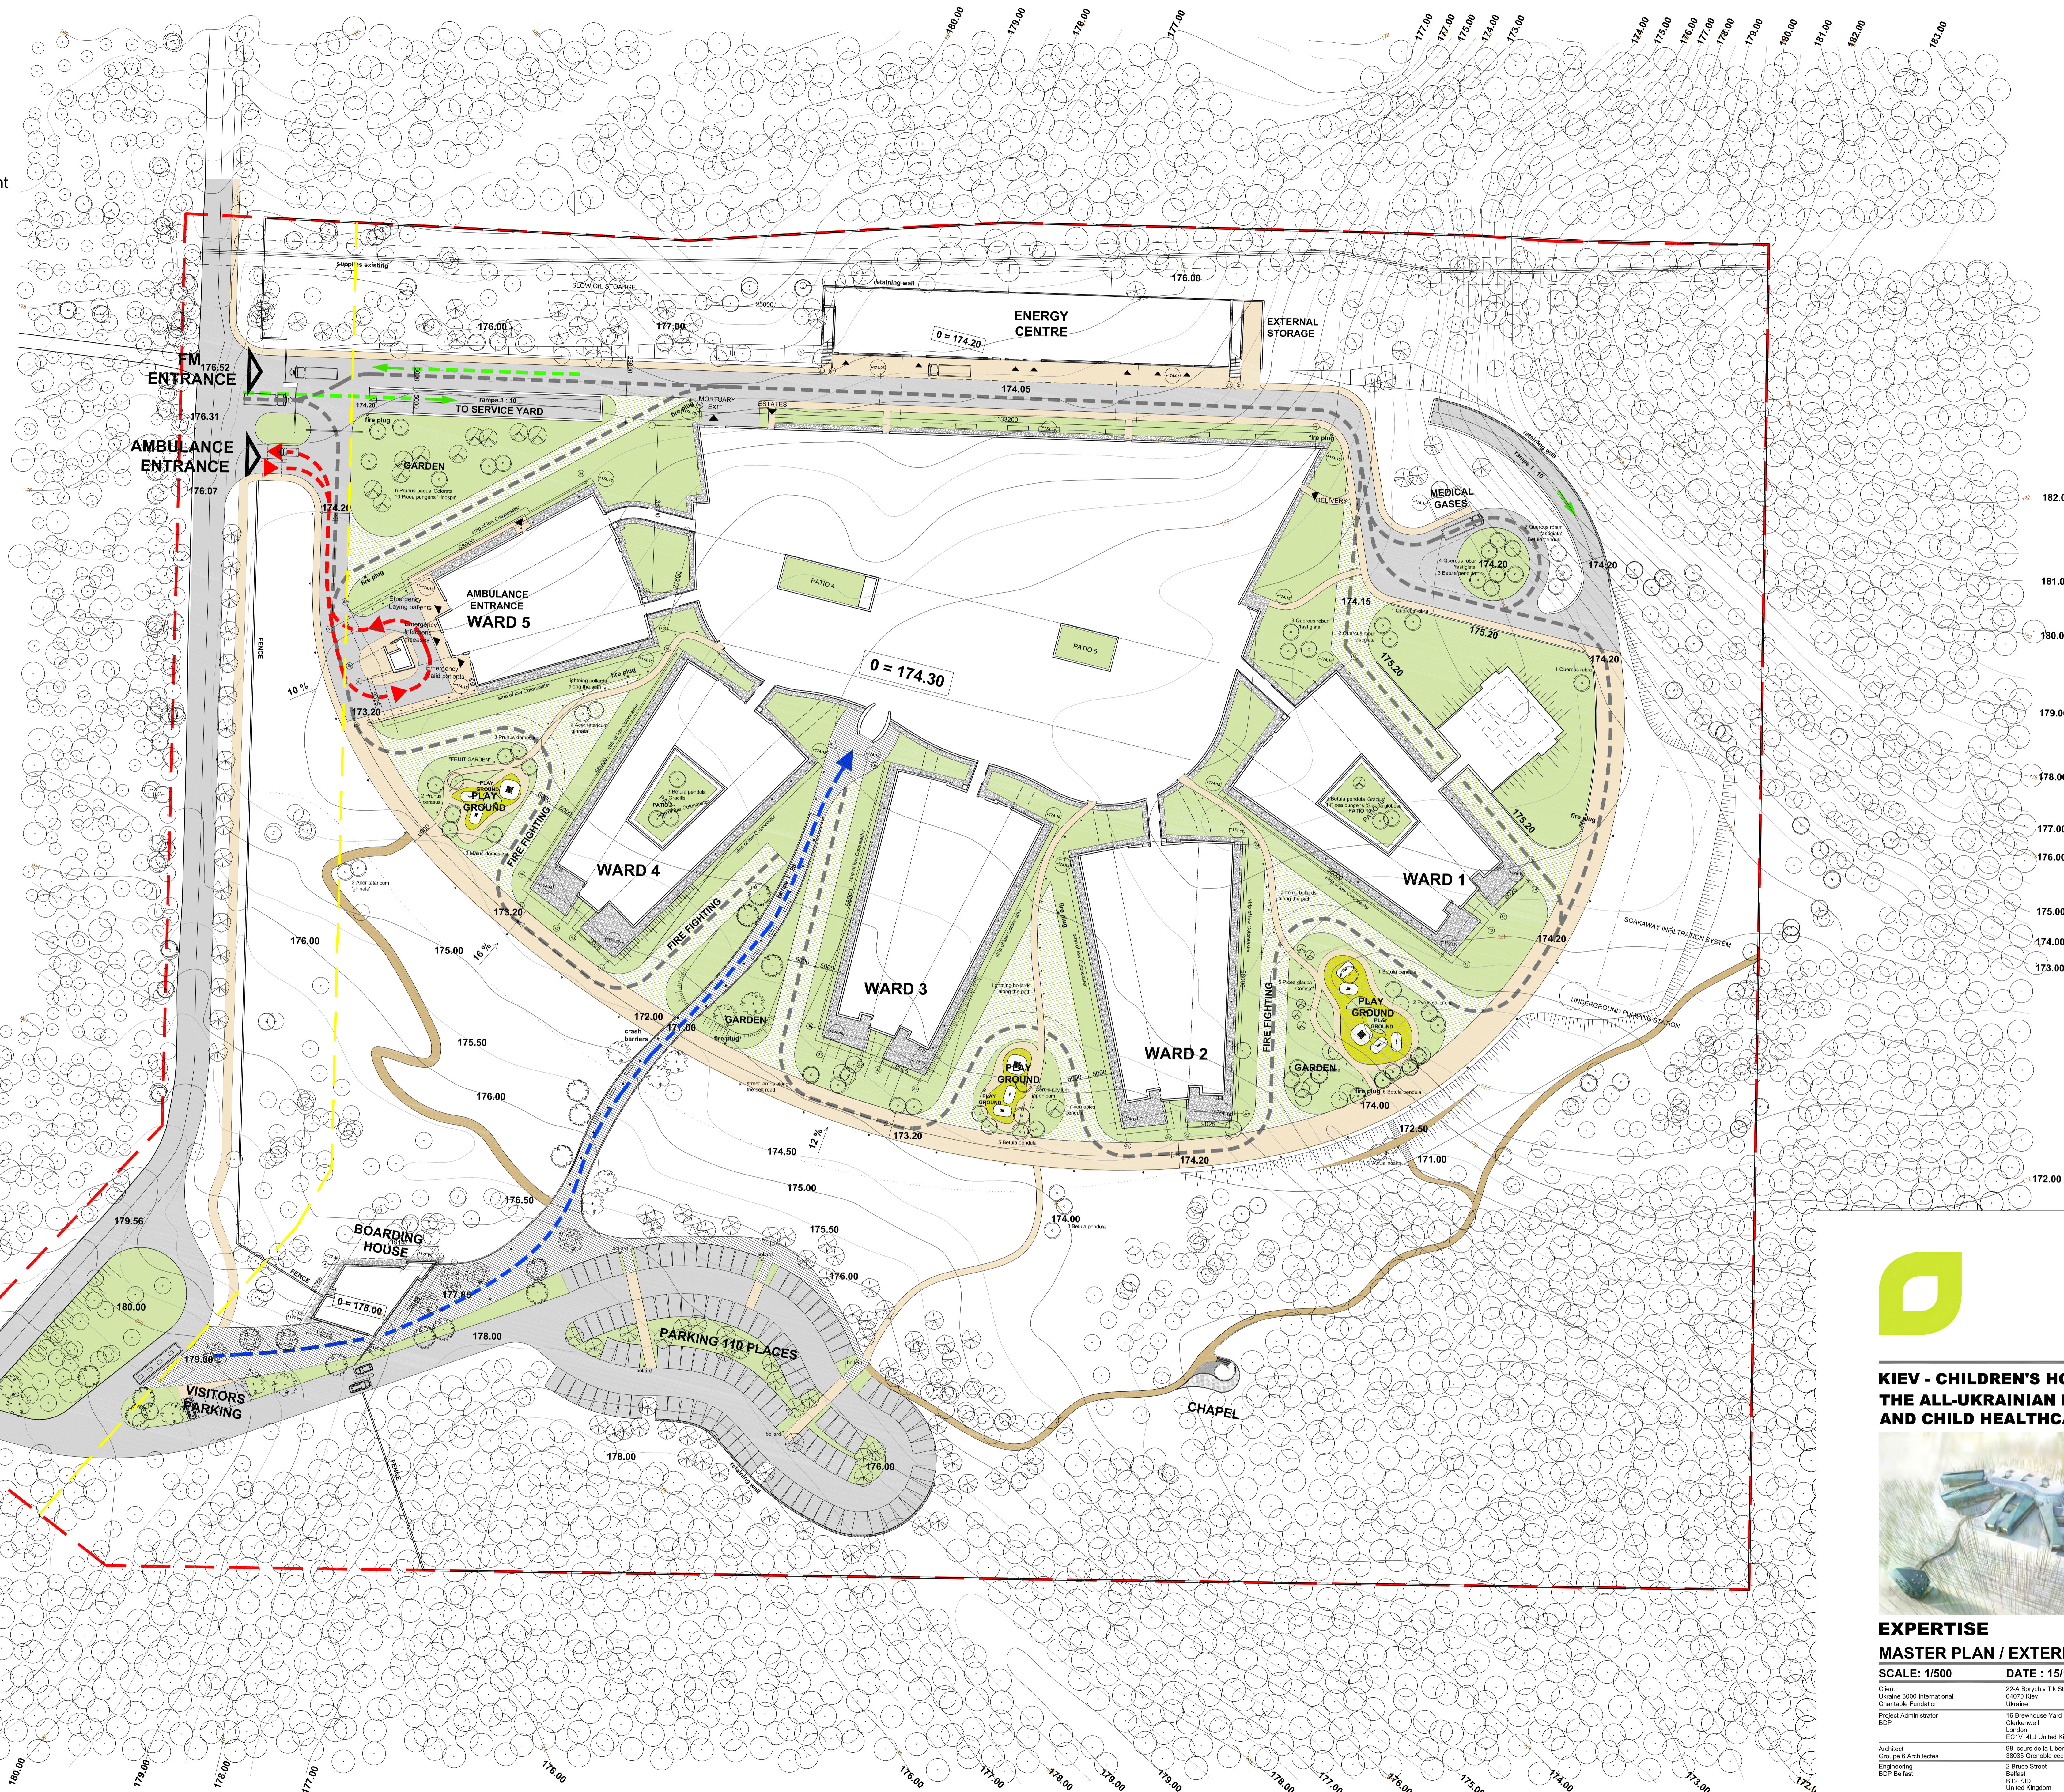

**KIEV - CHILDREN'S HOSPITAL OF THE FUTURE
 THE ALL-UKRAINIAN MOTHER
 AND CHILD HEALTHCARE CENTRE**

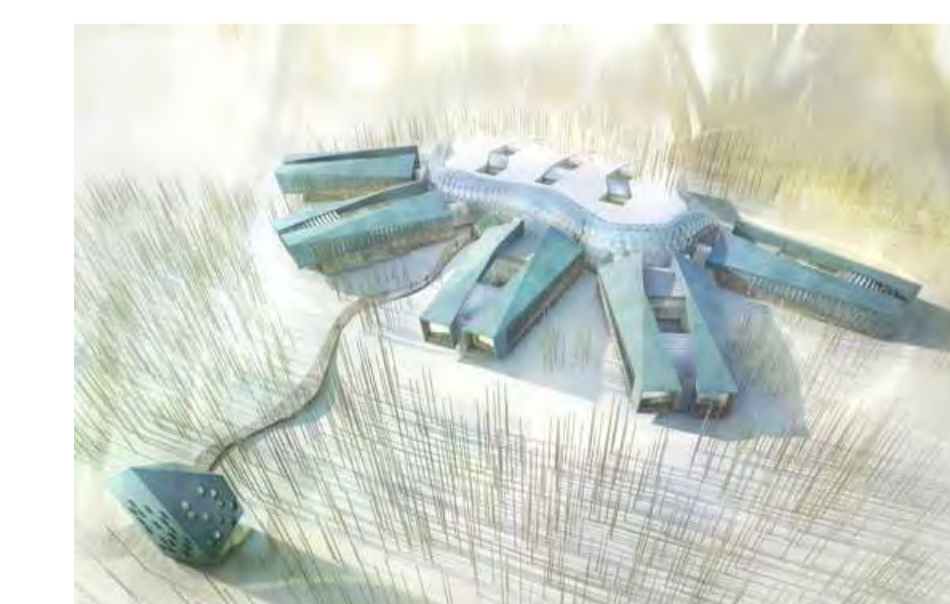

EXPERTISE
MASTER PLAN / EXTERNALS **FQG**
SCALE: 1/500 **DATE: 15/10/2009** **PP - 002**

Client Ukraine 3000 International Charitable Foundation	22-A, Boryshiv Tr. Str. 04070 Kyiv Ukraine	Tel: +380 44 467 6766 Fax: +380 44 467 6766 e-mail: info@ukraine3000.org.ua
Project Administrator BDP	16 Brewery Yard Clerkenwell London	Tel: +44 (0) 20 7812 8811 Fax: +44 (0) 20 7812 8399 e-mail: neil.cadenhead@bdp.com
Architect Groupe 6 Architectes	38, cours de la Liberation BP 2536 93019 Gennevilliers cedex 2 France	Tel: +33 (0) 1 47 99 45 95 Fax: +33 (0) 1 47 99 29 29 e-mail: architecture@bdp.com
Engineering BDP Belgium	2 Bruce Street Bellefield United Kingdom	Tel: +44 (0) 20 8024 3384 Fax: +44 (0) 20 8020 3337 e-mail: bdp@bdp.com
Cost control EC Flomix	The Royal Exchange Manchester M2 1PB United Kingdom	Tel: +44 161 214 0214 Fax: +44 161 214 0215 e-mail: paul.mills@ecflomix.com
Ukrainian consultant Budova centre - 1	Prospect Nauki 22 Office B1 02050 Kiev - 28 Ukraine	Tel: +380 (44) 498 6067 Fax: +380 (44) 503 0666 e-mail: budova@ukr.net